

SECTOR-22


1 KANAL	15 X 28	13
14 MARLA	13 X 22	197
10 MARLA	10 X 22	274
8 MARLA	9.5 X 18	145
6 MARLA	7.5 X 18	455
4 MARLA	5.5 X 15.20	4
2 MARLA	4.50 X 11	NIL



- SCHOOLS
- COMMERCIAL
- GREEN

SECTOR - 23

SECTOR ROAD 30.00 M. WIDE

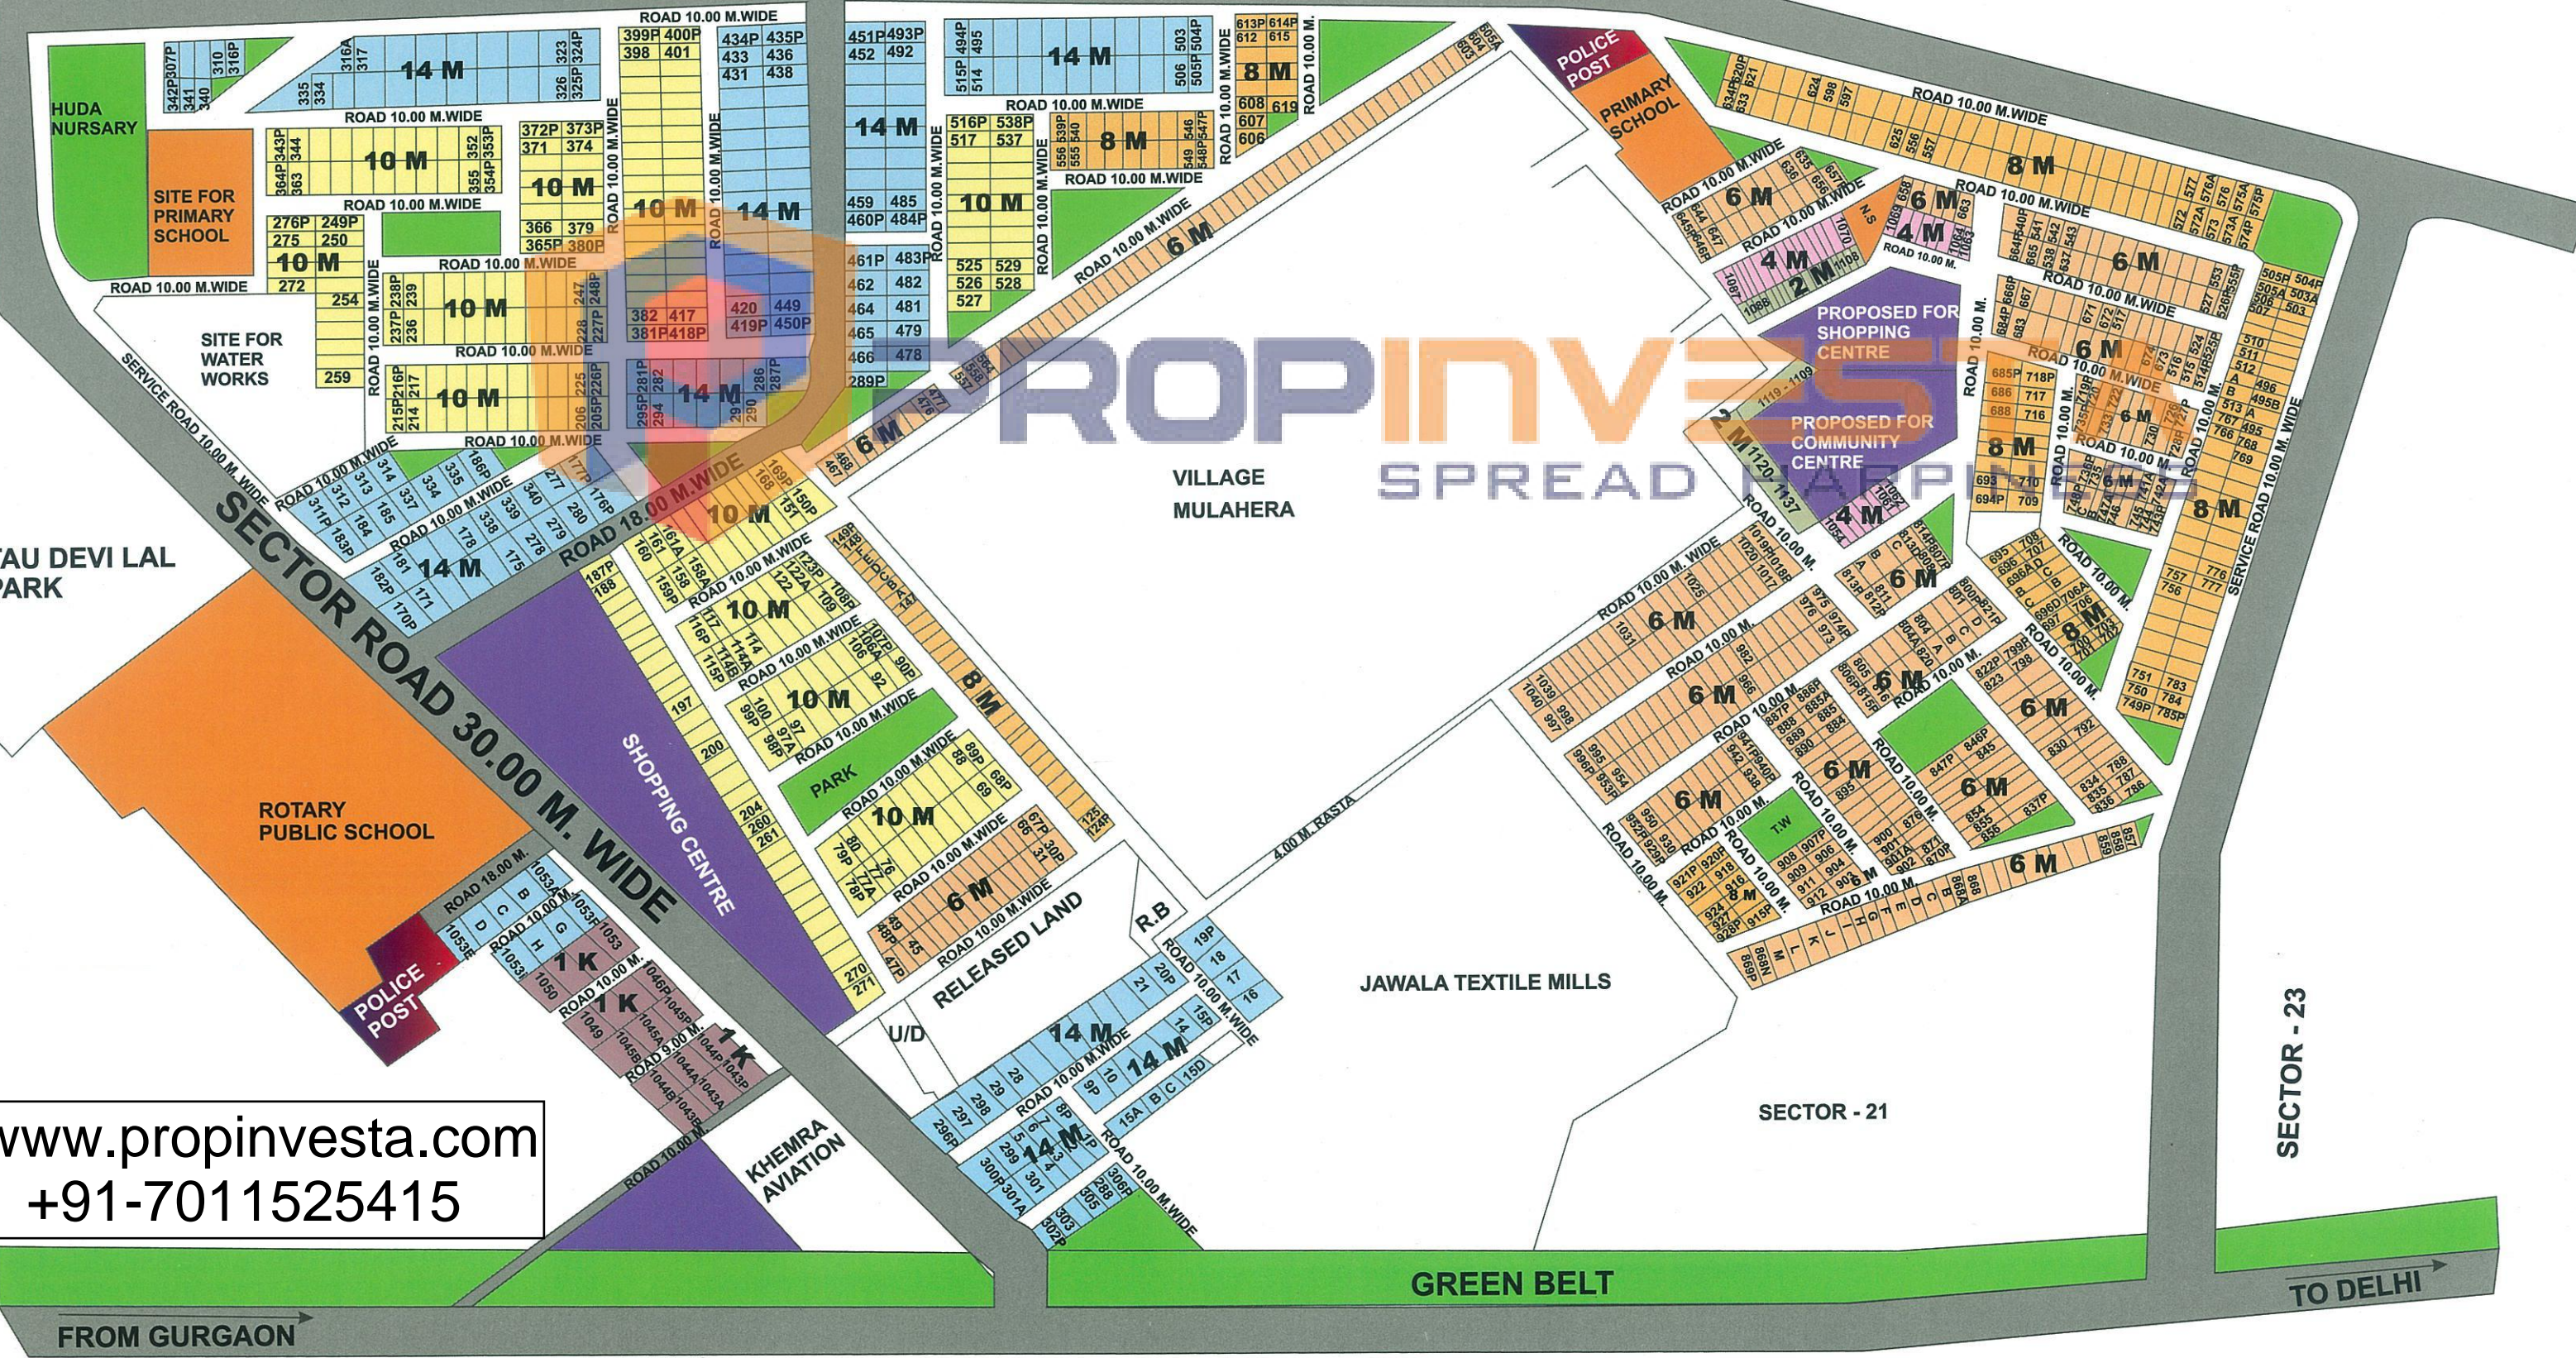

'AU DEVI LAL
ARK

www.propinvesta.com
+91-7011525415

MARUTI INDUSTRIES

SECTOR - 23

SECTOR - 21

TO DELHI